




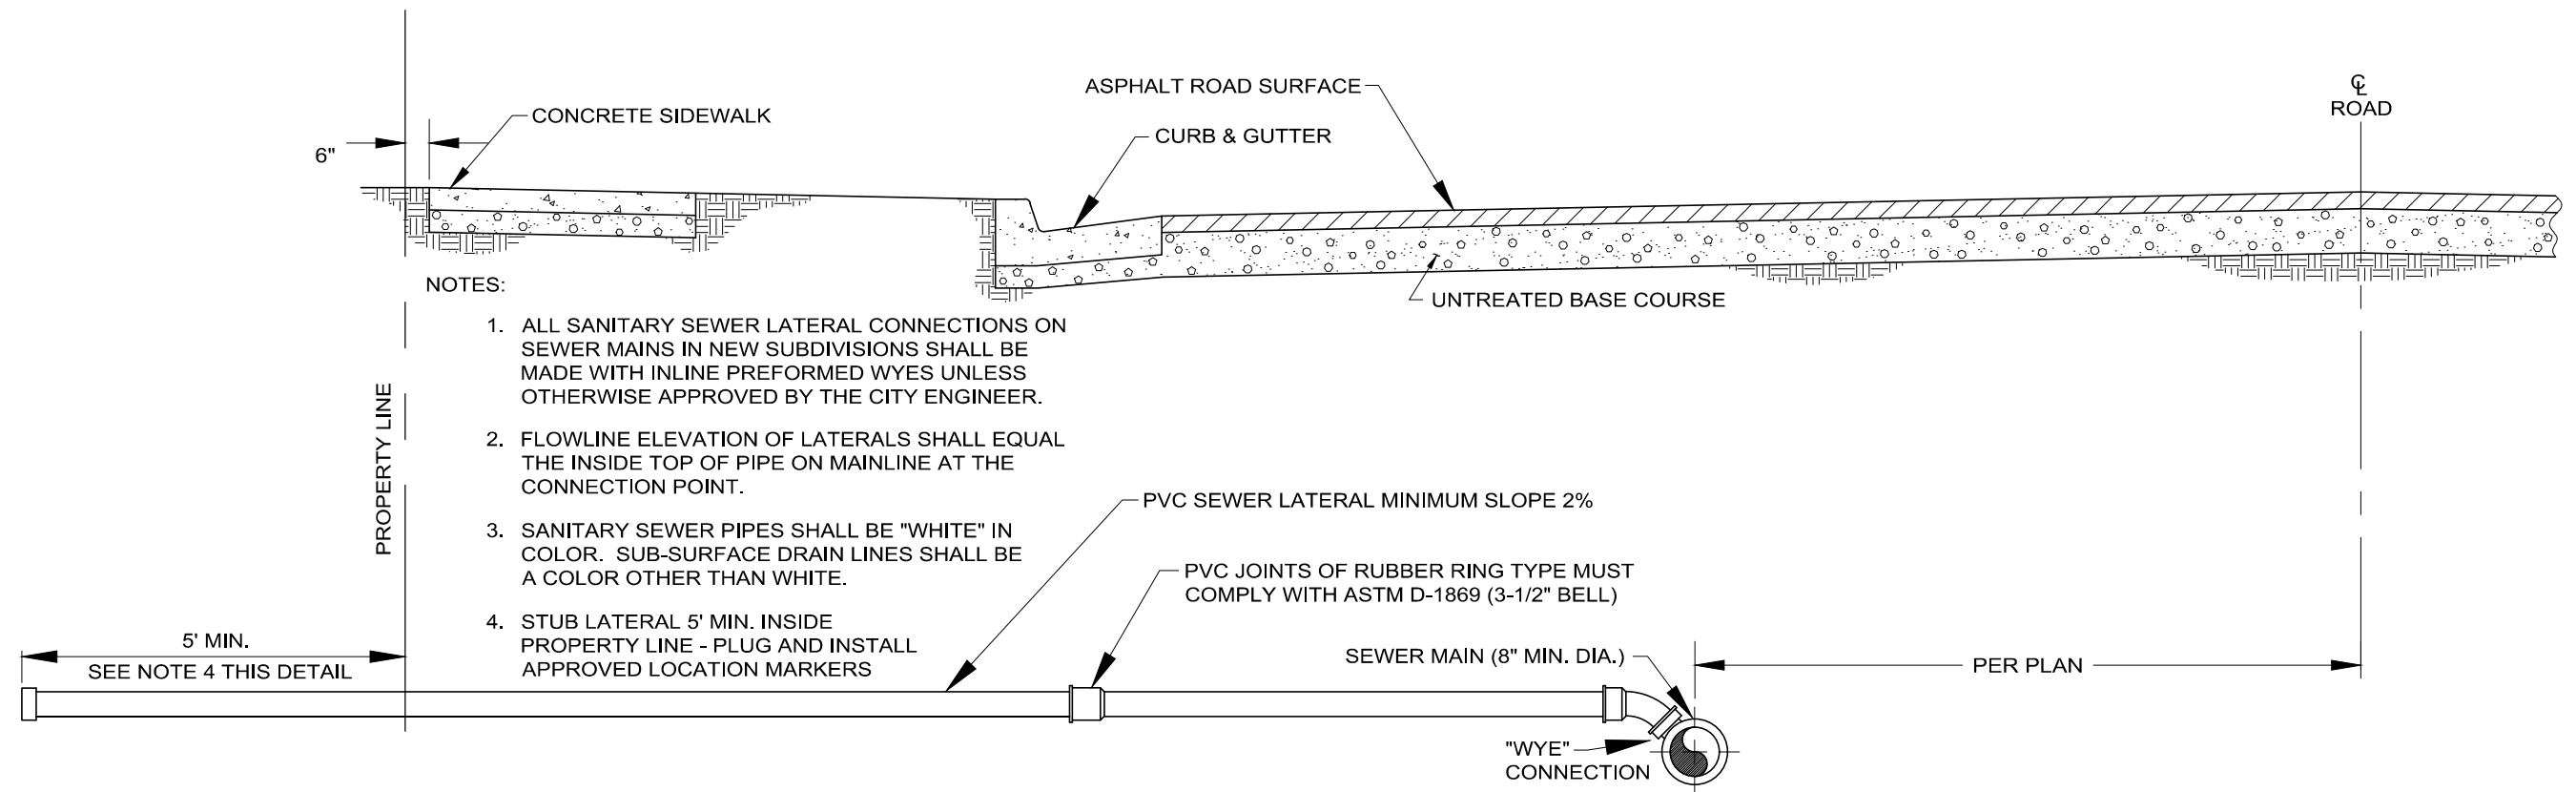

### TYPICAL NEW SEWER MAIN & LATERAL CONNECTION

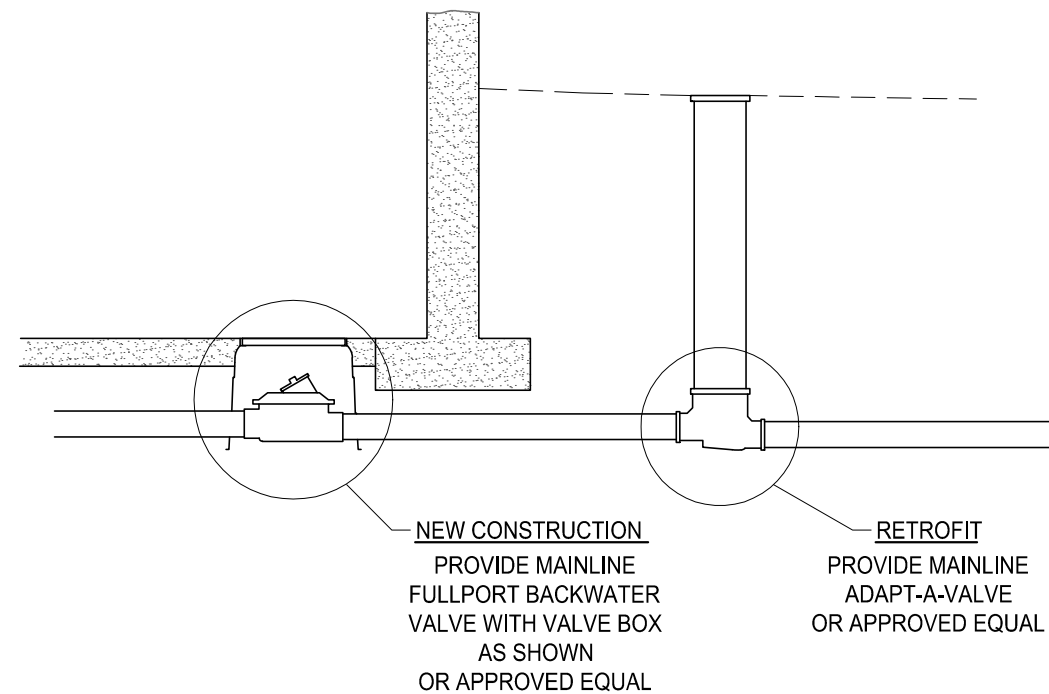

### BACKFLOW PREVENTION

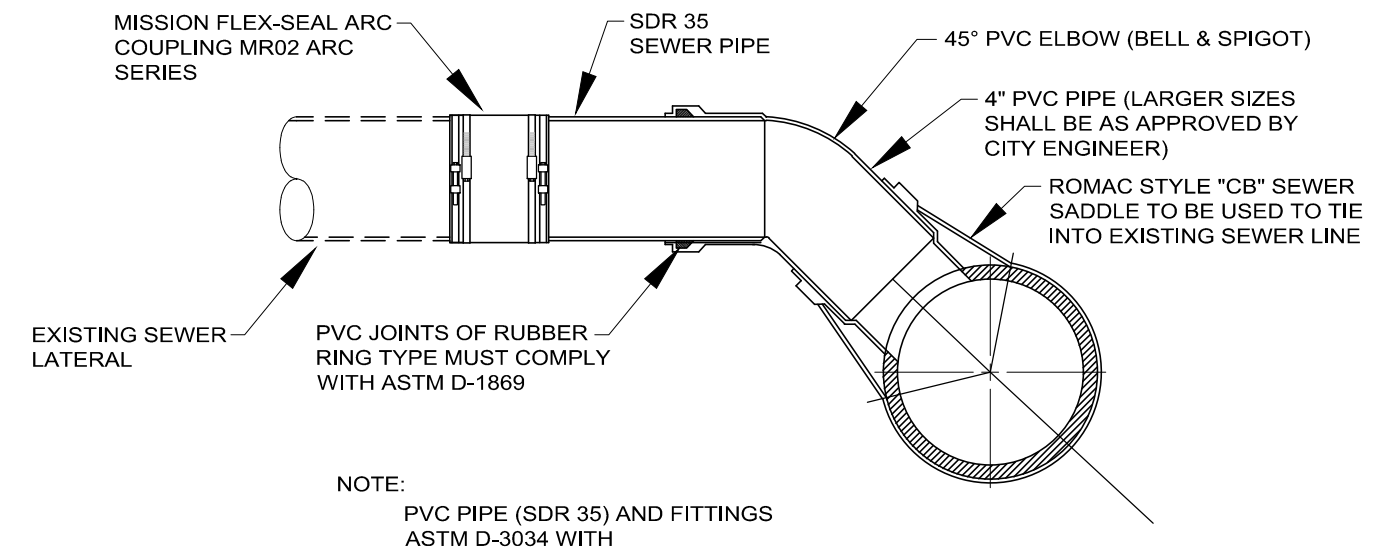

### TAPPING INTO EXISTING PIPE

## SEWER LATERAL CONNECTION