


TYPICAL TOOELE CITY RESIDENTIAL FENCING RULES

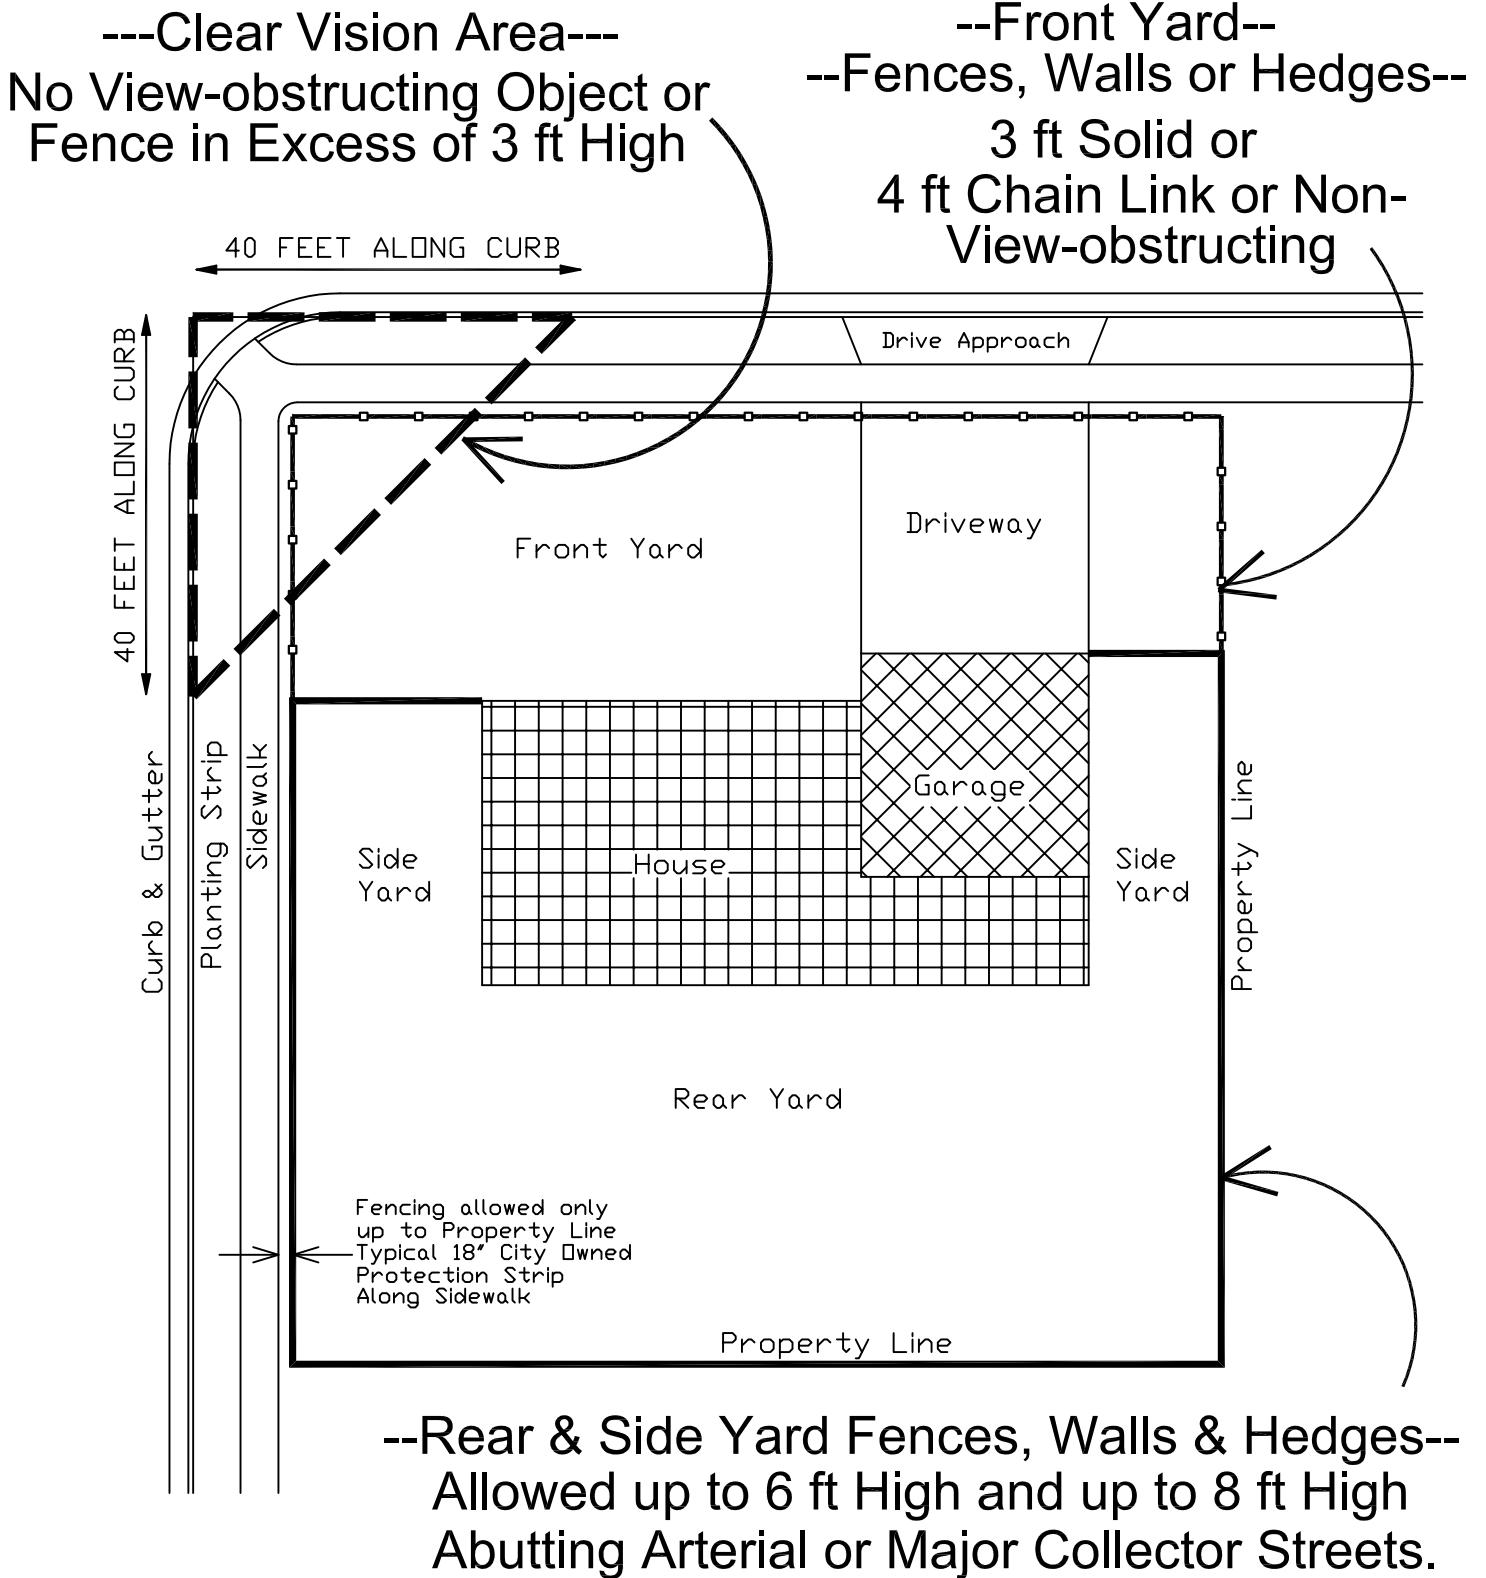

NOTE:

It is unlawful to erect a Barbed Wire, Razor Wire or Electric Fence along or adjacent to any street or as a division fence between adjoining lots or parcels of land, either of which is occupied as a place of residence.