


NOTE: USE 1" SERVICE AND METER SET FOR ALL NEW CONNECTIONS. PROVIDE TRACER WIRE WHEN CTS HDPE IS USED. TRACER WIRE SHALL BE CHECKED FOR CONTINUITY.

RESIDENTIAL WATER METER

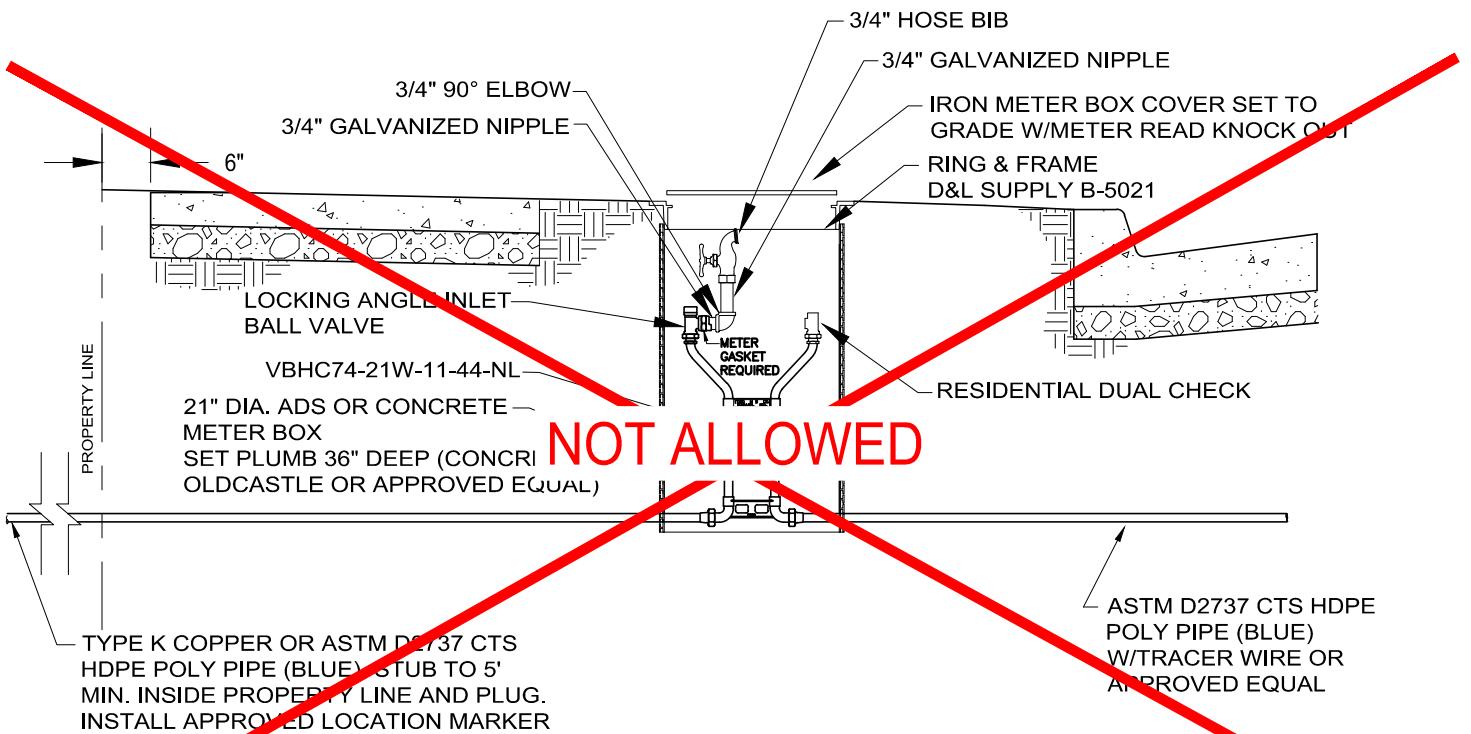

NOTE: USE 1" SERVICE AND METER SET FOR ALL NEW CONNECTIONS. PROVIDE TRACER WIRE WHEN HDPE IS USED. TEST FOR CONTINUITY.

TEMPORARY WATER METER CONNECTION (MUST BE APPROVED FOR USE BY CITY)